



**Ceramic Wall Tile
Manufactured Housing
Preferred Installation
(standard application)**

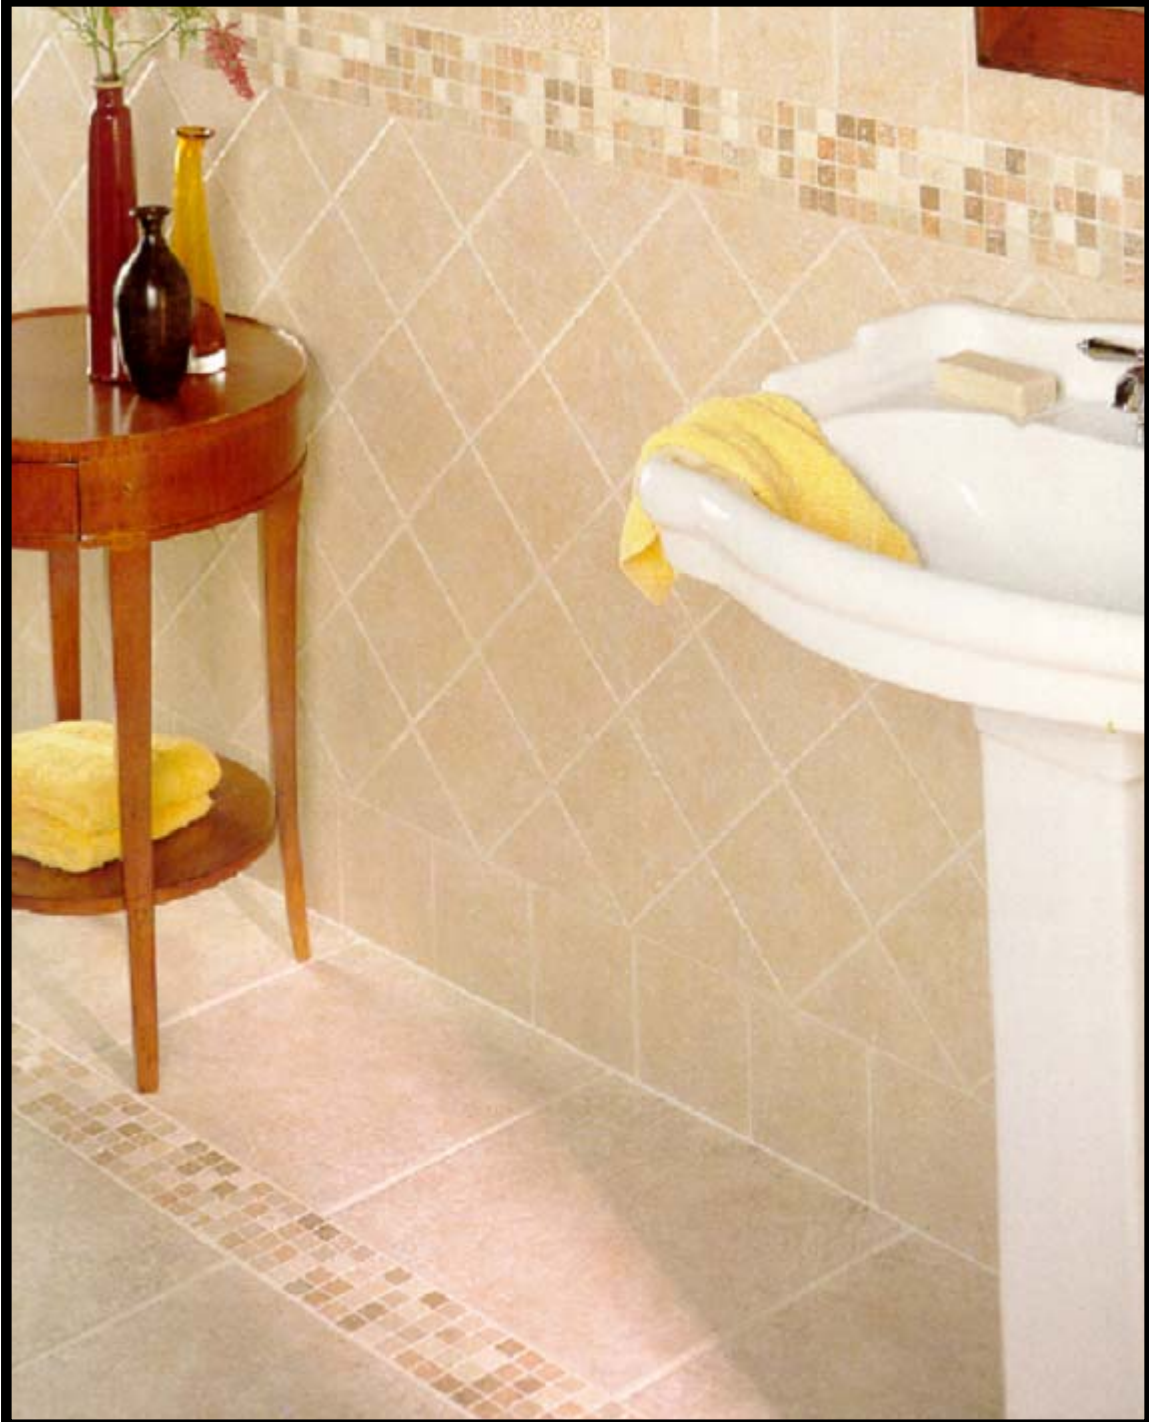

Wall Tile Preferred Installation (Standard Application)

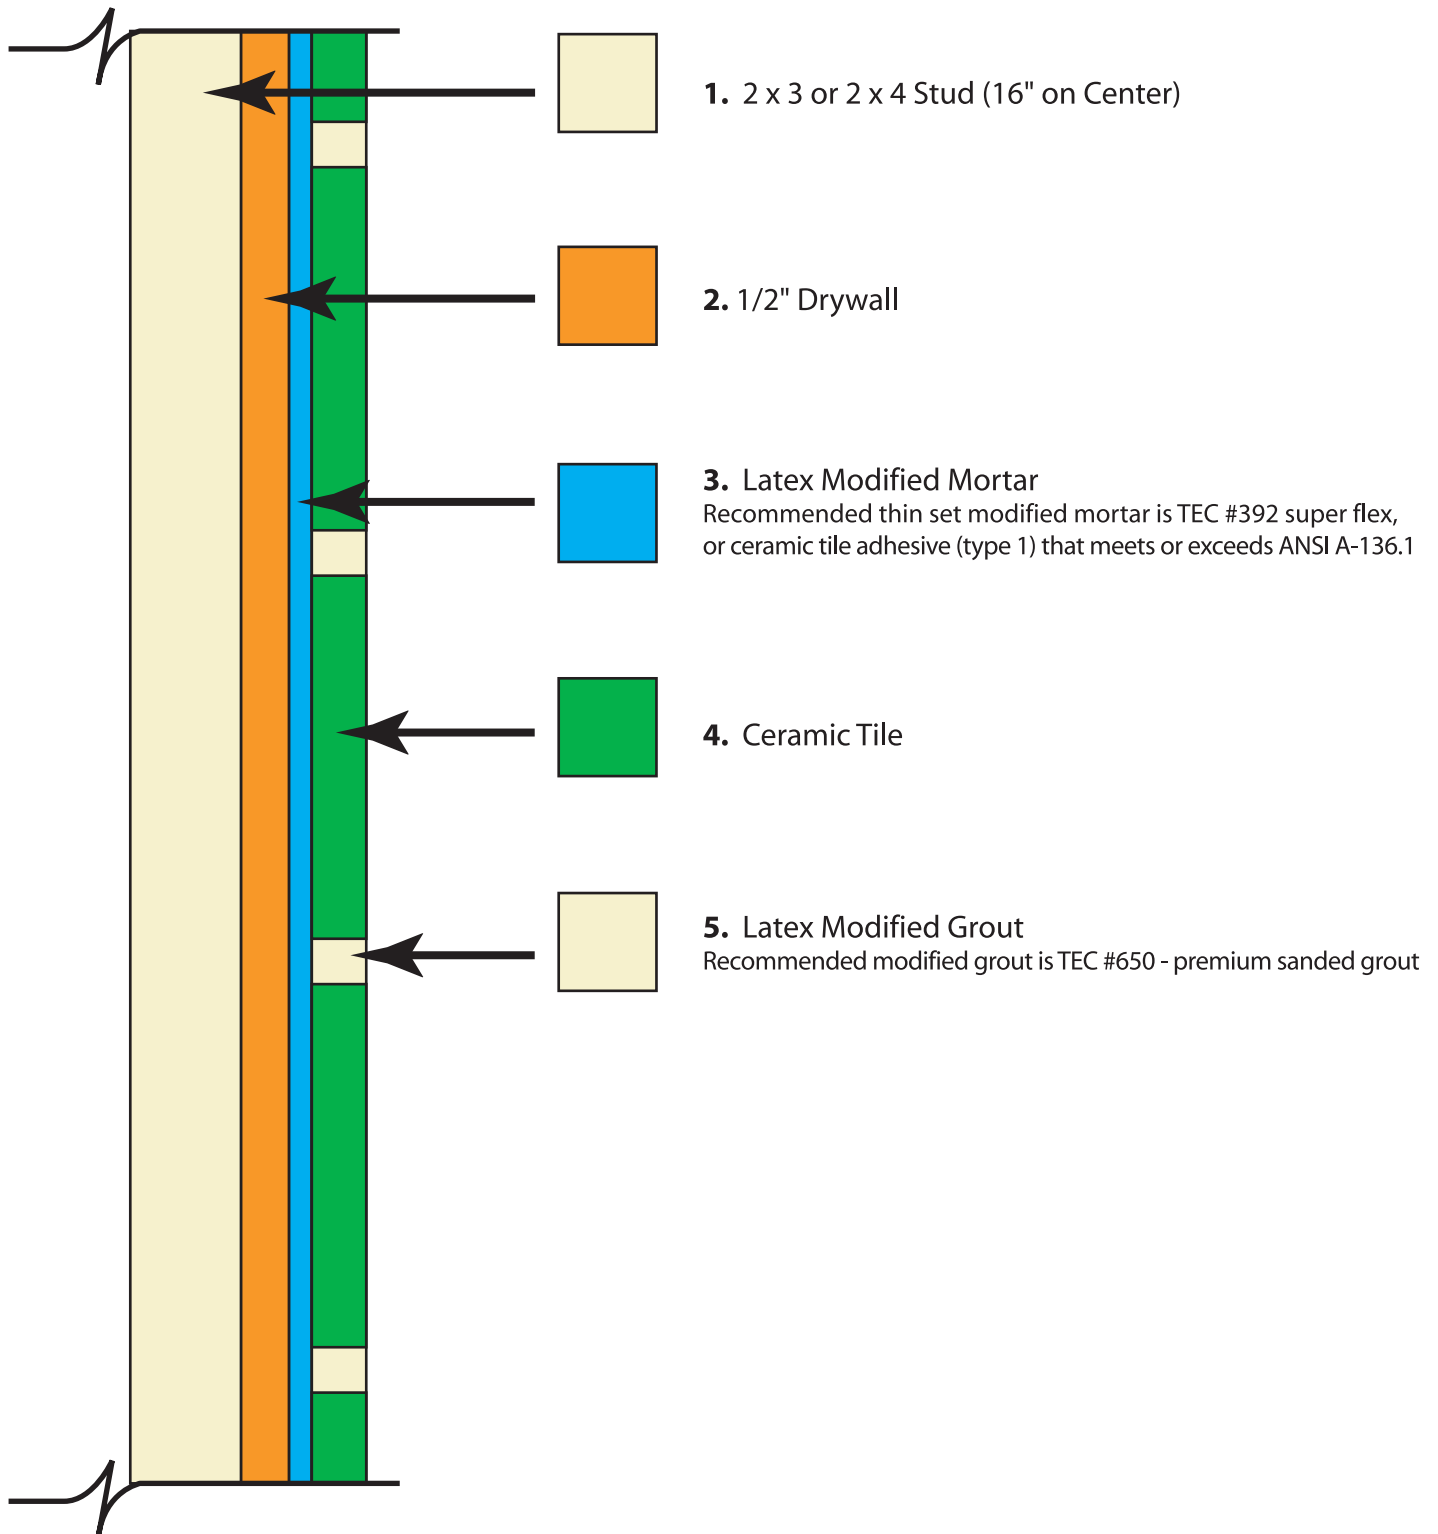

Index

1. 2 x 3 or 2 x 4 Stud (16" on center)

2. 1/2" Drywall

3. Latex Modified Mortar

Recommended thin set modified mortar is TEC #392 super flex, or ceramic tile adhesive (type 1) that meets or exceeds ANSI A136.1

4. Ceramic Tile

5. Latex Modified Grout

Recommended modified grout is TEC #650 - premium sanded grout